




SIDE ELEVATION

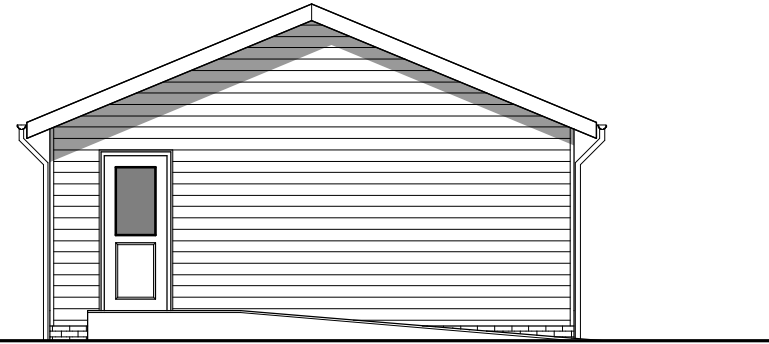


APPROACH ELEVATION

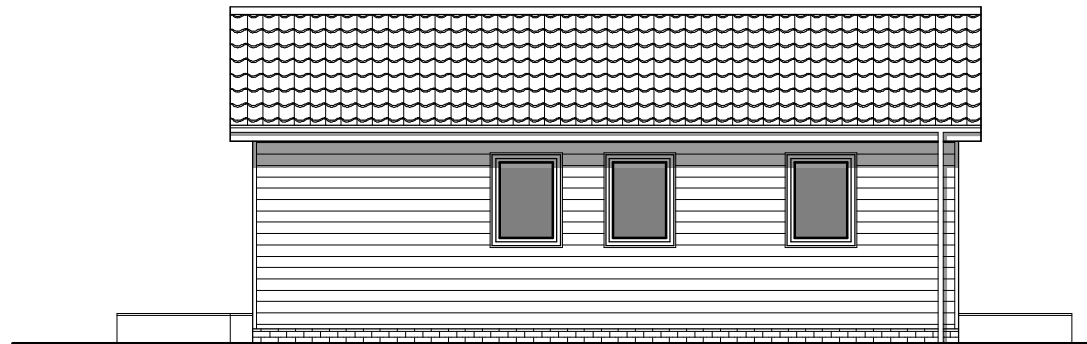

SIDE ELEVATION

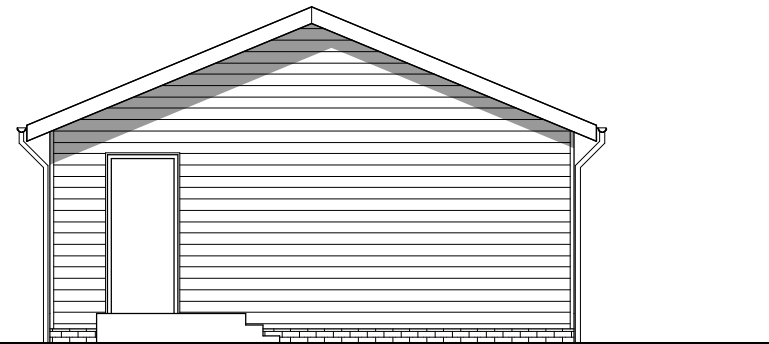

REAR ELEVATION

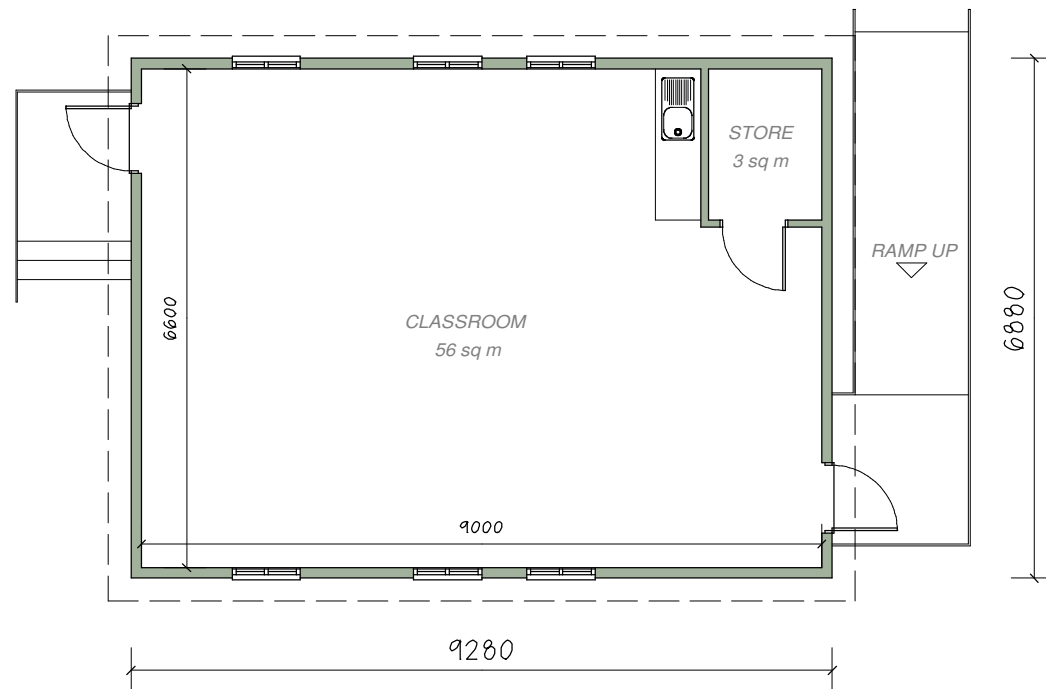

FLOOR PLAN

PURE BUILDINGS

The Royal Bath &
West Showground,
Shepton Mallett,
Somerset,
BA4 6QN

Tel: 01749 345444
Fax: 01749 345888
Website: www.purebuildings.com
e-mail: enquiries@purebuildings.com



Title:

56 sq m CLASSROOM
store + sink

Scale: 1:100	Date: JUNE '10	Drawn: NG	Paper Size: A3
-----------------	-------------------	--------------	-------------------

Project No:	Drawing No: 966.16	Rev:
-------------	-----------------------	------

© 2009 COPYRIGHT Woodcraft Homes Limited owns the copyright to this plan and any implied licence is expressly excluded. The replication, copying, altering or any other activity, use or dealing with this plan by any person is prohibited without prior written consent of a director of Woodcraft Homes Limited.