



APPROACH ELEVATION

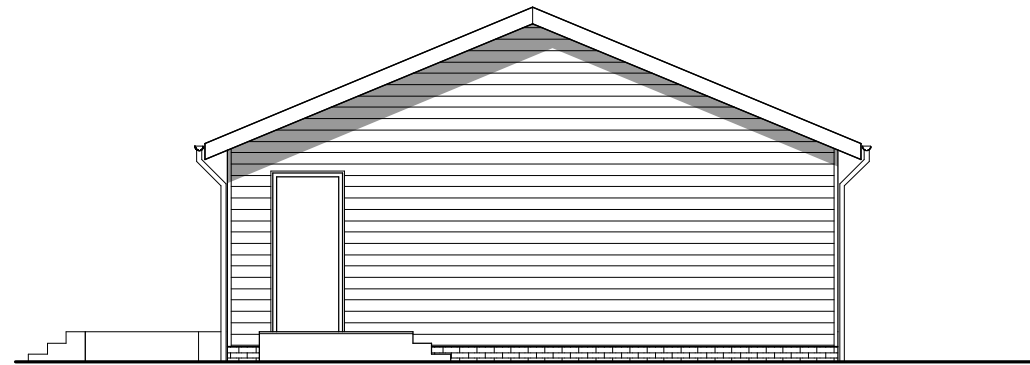

SIDE ELEVATION

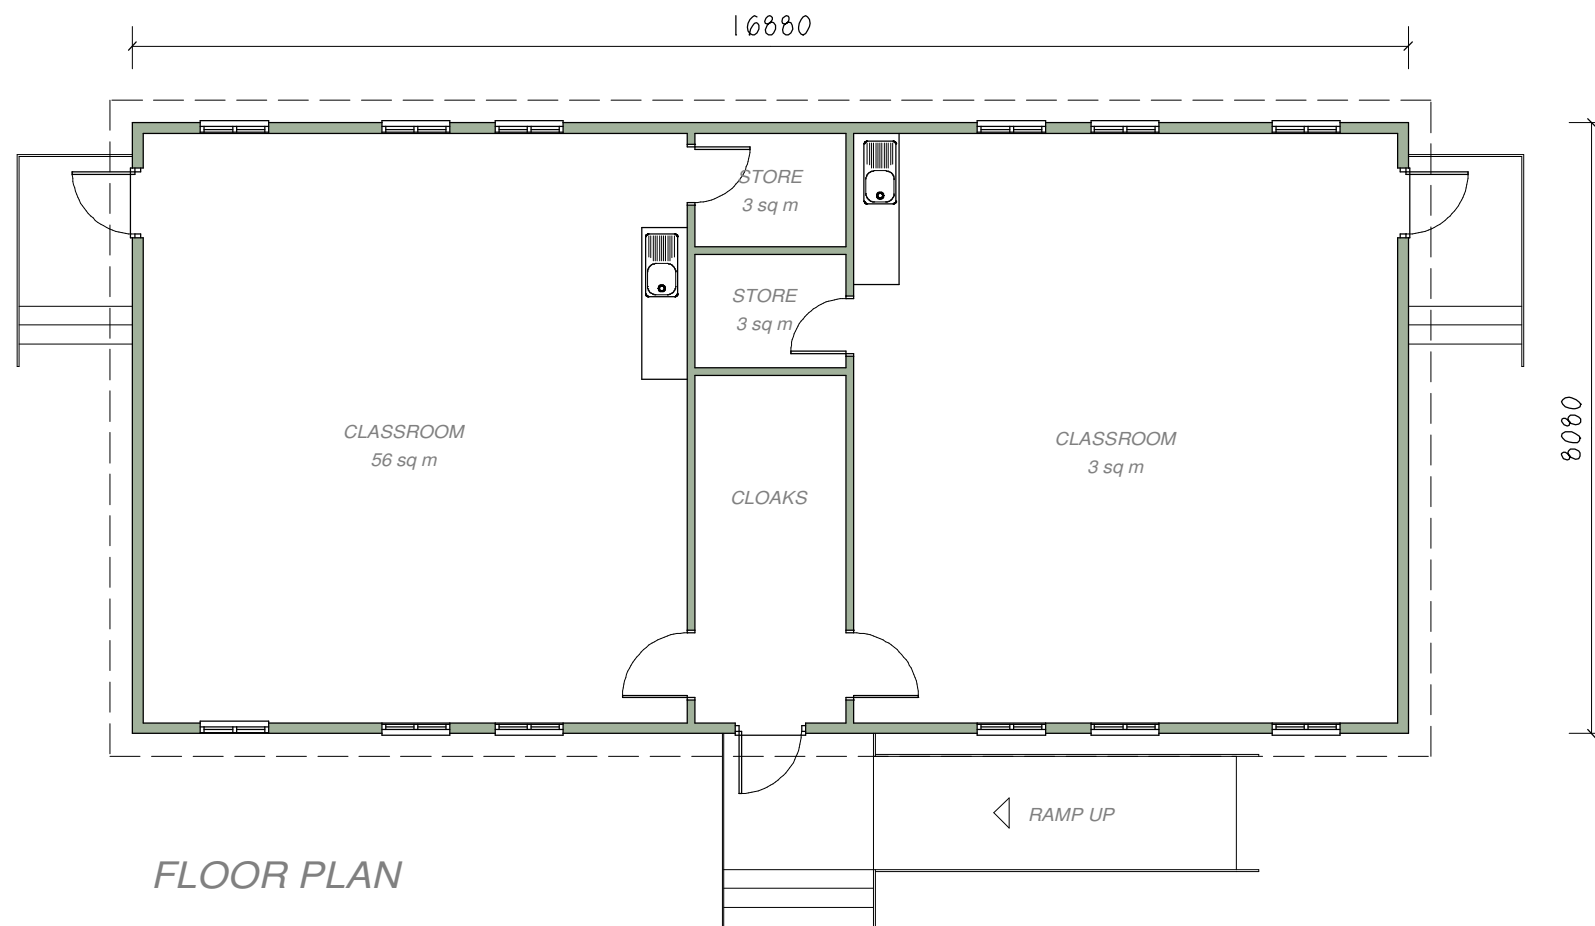

FLOOR PLAN

NOTES

DESCRIPTION :

DOUBLE CLASSROOM
 56 sq m
 store + sink + cloaks

SCALE 1:100 @A3

DRAWING No 966.23

DATE JUNE 2010



Woodcraft Homes Limited
 The Royal Bath & West Showground
 Shepton Mallet
 Somerset
 BA4 6QN

Tel: 01749 345444
 Fax: 01749 345888
 Website: www.woodcrafthomesuk.com
 e-mail: enquiries@woodcrafthomesuk.com

©2009 COPYRIGHT Woodcraft Homes Limited owns the copyright to this plan and any implied licence is expressly excluded. The replication, copying, altering or any other activity, use or dealing with this plan by any person is prohibited without prior written consent of a director of Woodcraft Homes Ltd