



SIDE ELEVATION



FRONT ELEVATION

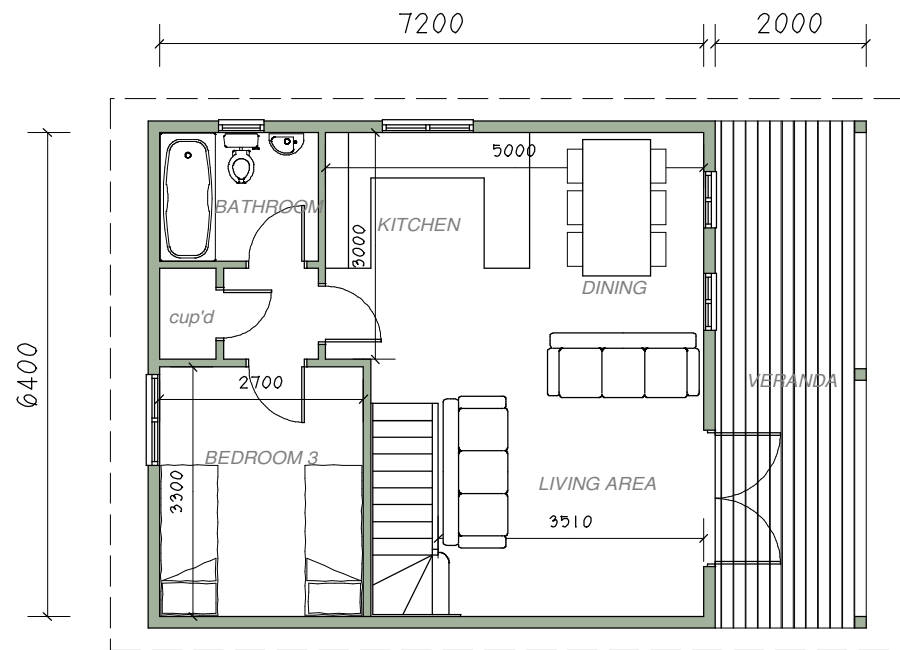

GROUND FLOOR PLAN

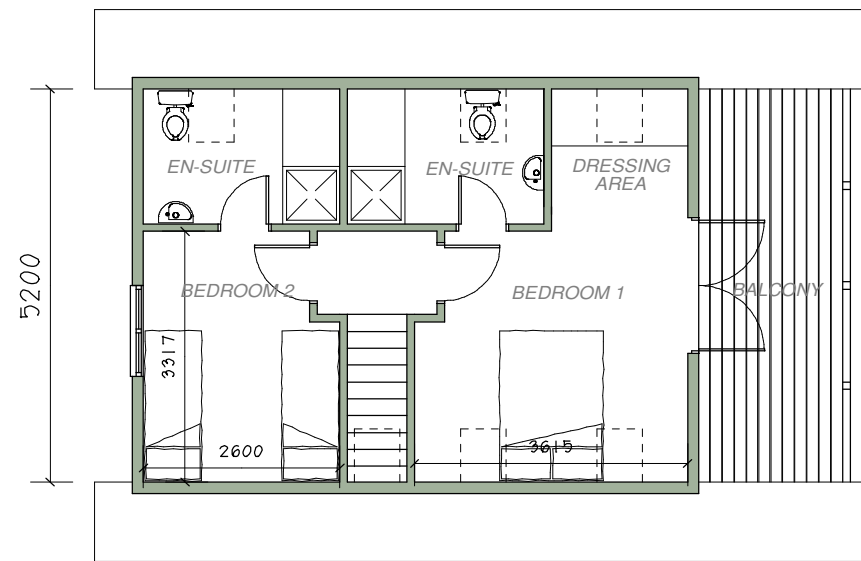

FIRST FLOOR PLAN

PURE BUILDINGS
 The Royal Bath &
 West Showground,
 Shepton Mallett,
 Somerset,
 BA4 6QN
 Tel: 01749 345444
 Fax: 01749 345888
 Website: www.purebuildings.com
 e-mail: enquiries@purebuildings.com

Title:
**3 BEDROOM
 2 STOREY LODGE**

Scale: 1:100	Date: JULY'10	Drawn: NG	Paper Size: A3
Project No:	Drawing No: 980.7	Rev:	

© 2009 COPYRIGHT Woodcraft Homes Limited owns the copyright to this plan and any implied licence is expressly excluded. The replication, copying, altering or any other activity, use or dealing with this plan by any person is prohibited without prior written consent of a director of Woodcraft Homes Limited.