


**SECTION A-A**  
scale 1:10

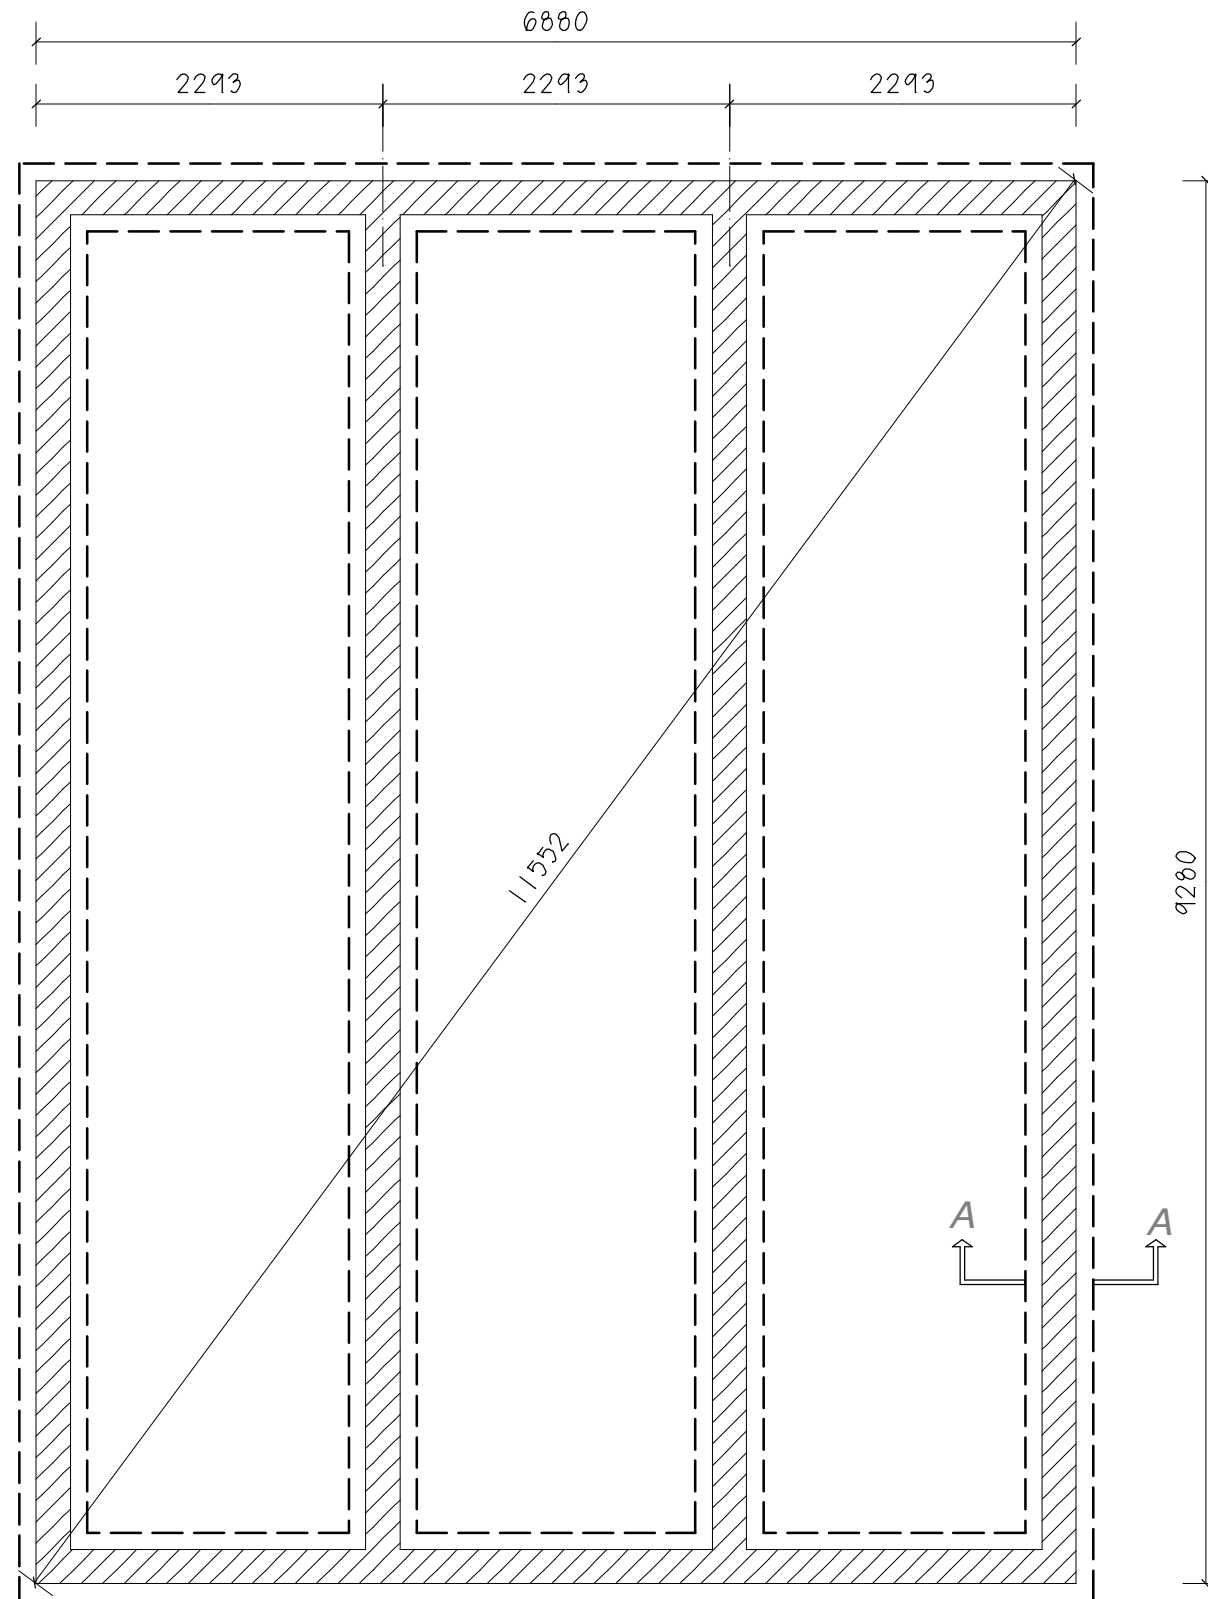

**FOUNDATION LAYOUT**  
scale 1:50

**PURE BUILDINGS**

The Royal Bath &  
West Showground,  
Shepton Mallett,  
Somerset,  
BA4 6QN

Tel: 01749 345444  
Fax: 01749 345888  
Website: www.purebuildings.com  
e-mail: enquiries@purebuildings.com



Title:

**CLASSROOM  
FOUNDATION  
PLAN**

Scale:	Date:	Drawn:	Paper Size:
1:100	JUNE'10	NG	A3

Project No:	Drawing No:	Rev:
	966.17	

© 2009 COPYRIGHT Woodcraft Homes Limited owns the copyright to this plan and any implied licence is expressly excluded. The replication, copying, altering or any other activity, use or dealing with this plan by any person is prohibited without prior written consent of a director of Woodcraft Homes Limited.